


FLAT NO.	AREA	TYPE
2	64.50 sq. m.	1 BHK
4	77.00 sq. m.	1 BHK
31	74.00 sq. m.	1 BHK
35	67.00 sq. m.	1 BHK
33	104.00 sq. m.	2 BHK
3	117.00 sq. m.	2 BHK
5	107.50 sq. m.	2 BHK
6	85.00 sq. m.	2 BHK
7	125.00 sq. m.	2 BHK
8, 17	127.00 sq. m.	2 BHK
9, 11	126.00 sq. m.	2 BHK
10, 12, 16	128.00 sq. m.	2 BHK
13	125.00 sq. m.	2 BHK
14	128.00 sq. m.	2 BHK
15	106.00 sq. m.	2 BHK
18	92.00 sq. m.	2 BHK
19	88.00 sq. m.	2 BHK
20	125.50 sq. m.	2 BHK
22	116.50 sq. m.	2 BHK
23	115.00 sq. m.	2 BHK
25	114.00 sq. m.	2 BHK
26	116.00 sq. m.	2 BHK
27	108.00 sq. m.	2 BHK
29	107.00 sq. m.	2 BHK
32	116.00 sq. m.	2 BHK
34	113.00 sq. m.	2 BHK
1	123.0 sq. m.	3 BHK
21	137.00 sq. m.	3 BHK
24, 28, 30	116.00 sq. m.	2 BHK

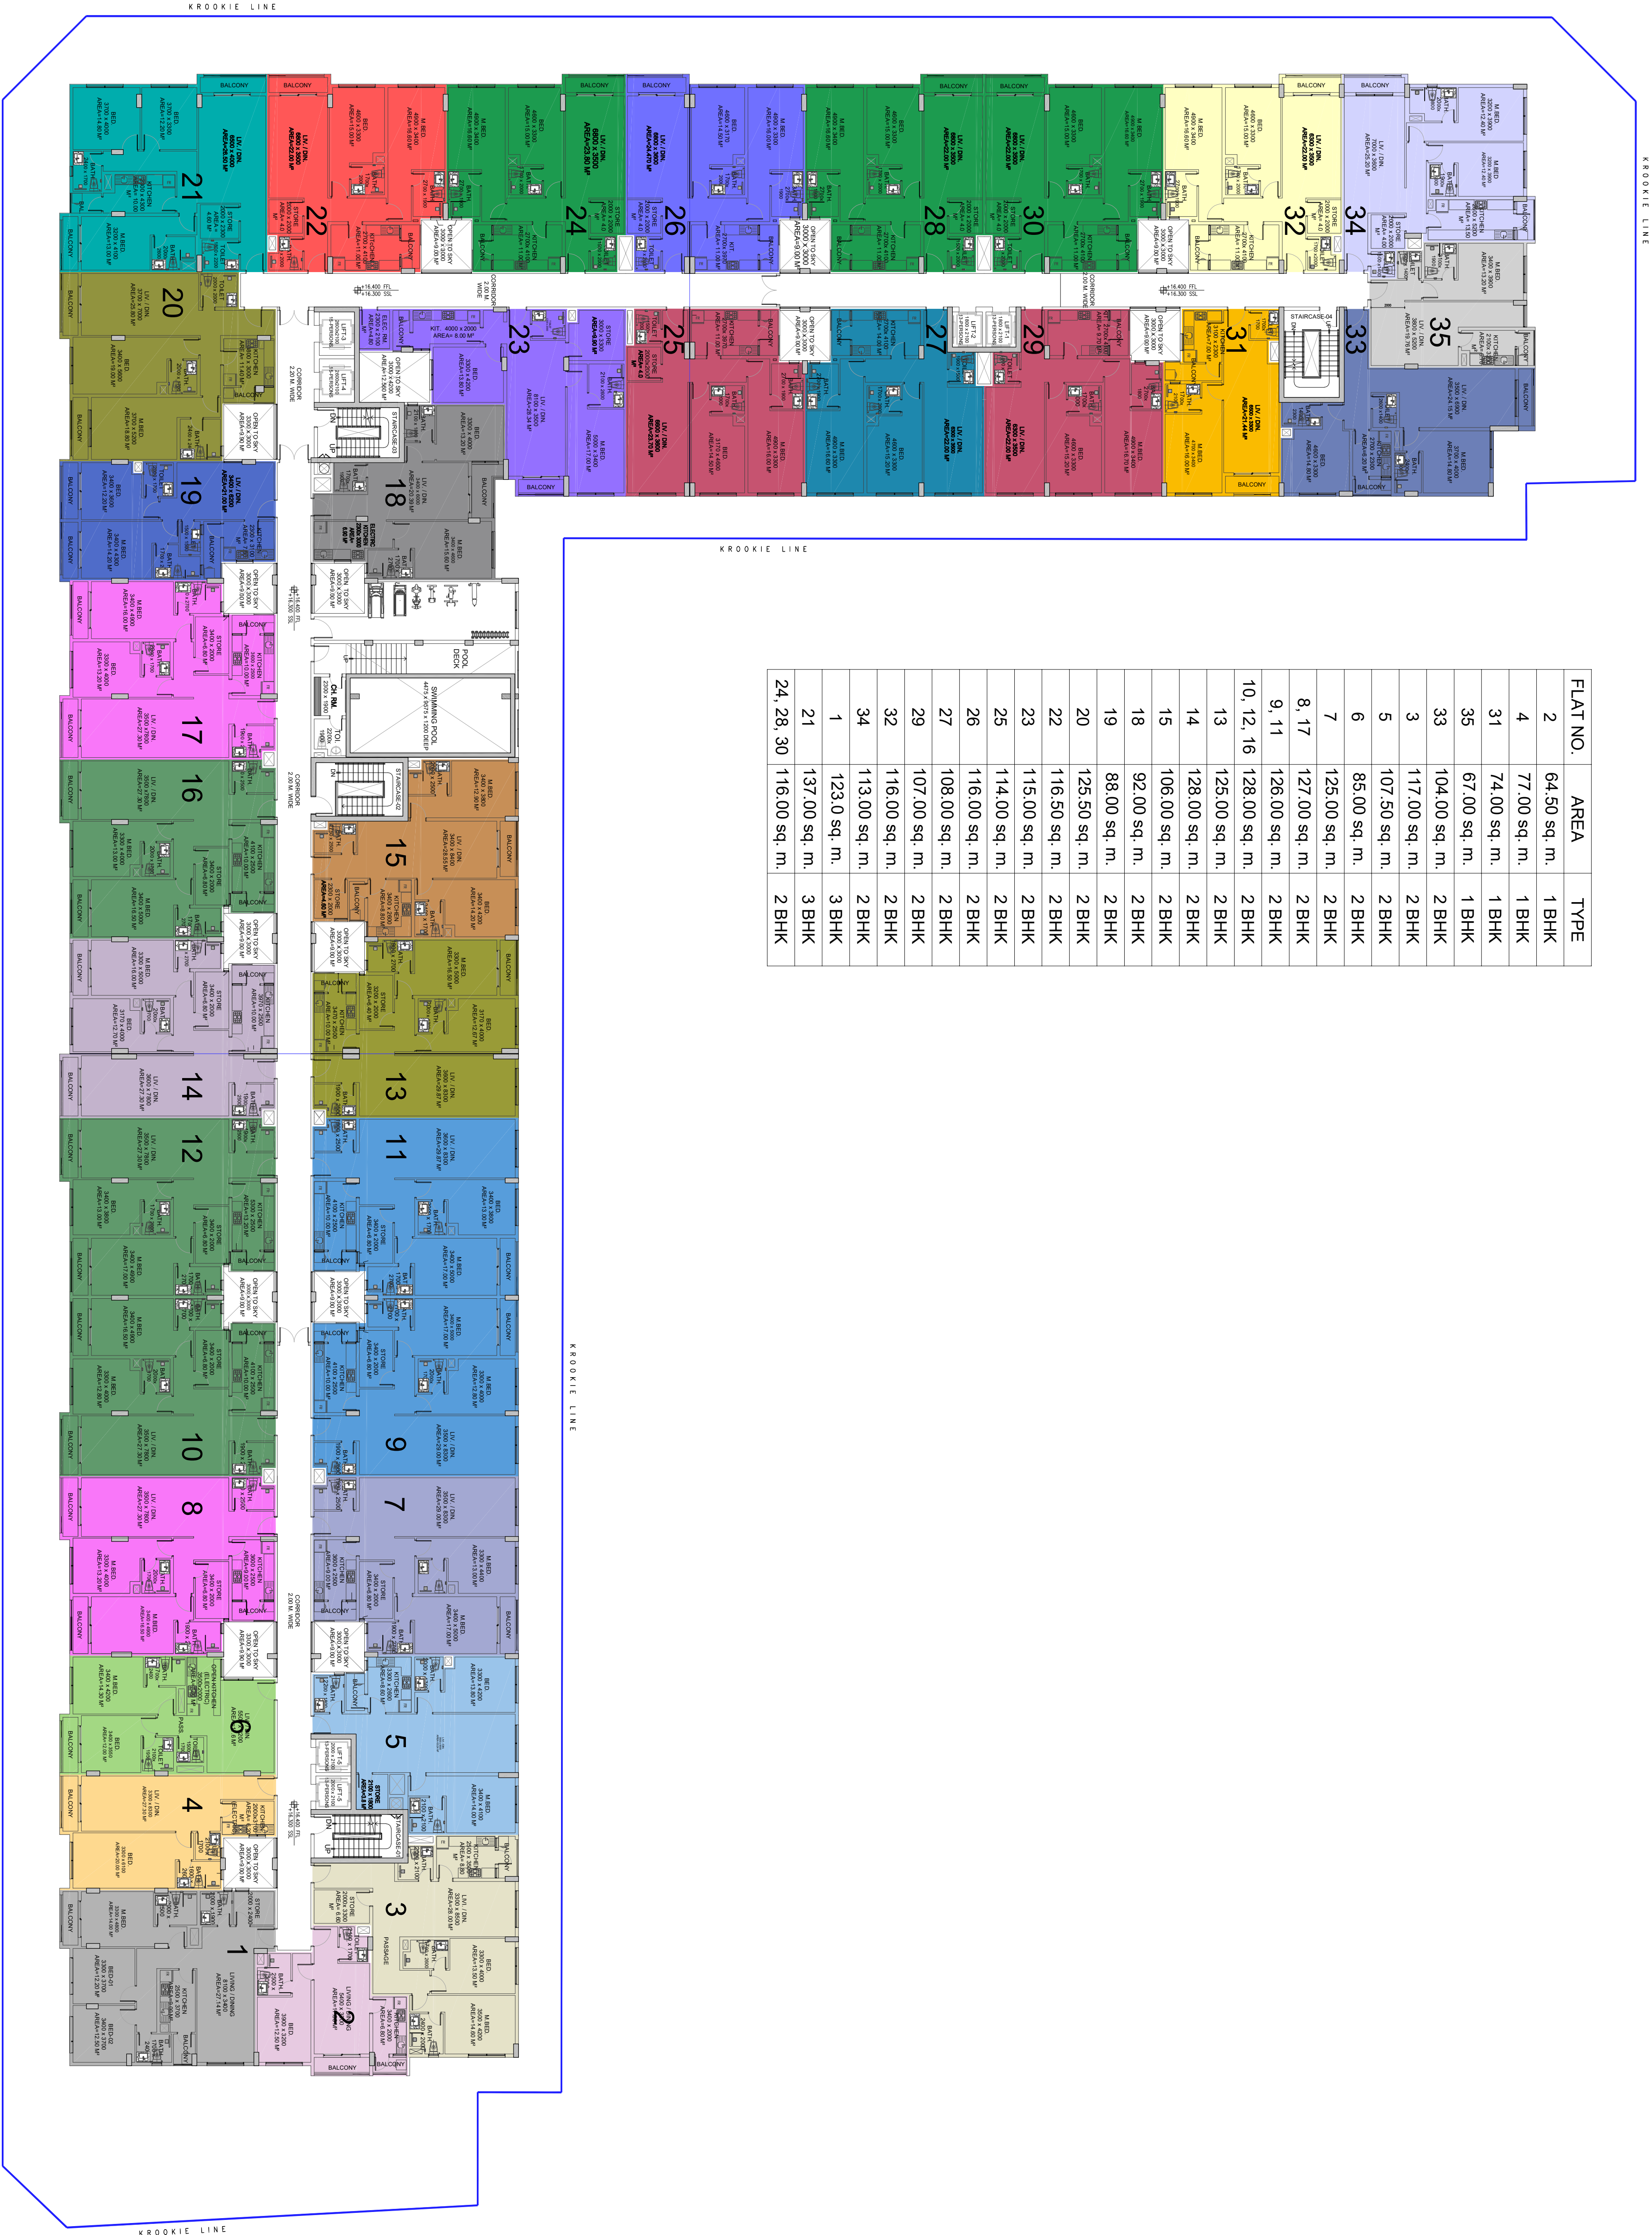

GENERAL NOTES :

1. ALL DRAWINGS AND COPIES THEREOF ARE INSTRUMENTS OF SERVICE AND AS SUCH SHALL BE THE PROPERTY OF THE ENGINEERING CONSULTANCY. THEY ARE TO BE USED ONLY WITH RESPECT TO THIS PROJECT AND NOT FOR ANY OTHER PROJECT. ENGINEERING CONSULTANCY ACCEPTS NO LIABILITY FOR THE WORKS.
2. THESE DRAWINGS MAY NOT BE REPRODUCED BY ANY MEANS WITHOUT PRIOR WRITTEN APPROVAL FROM THE RAZEEN ENGINEERING CONSULTANCY.
3. DIMENSIONS ARE TO BE TAKEN AS NOTED ON THE DRAWINGS (METRIC SYSTEM).
4. ALL DIMENSIONS ON THE DRAWINGS ARE IN MILLIMETERS (METRIC SYSTEM).
5. ANY INCONSISTENCY OR DISCREPANCY BETWEEN INTERSECTING PARTY WORKS IS TO BE BROUGHT TO THE ATTENTION OF AND RESOLVED BY RAZEEN ENGINEERING CONSULTANCY BEFORE THE WORKS ARE COMMENCED. ENGINEERING CONSULTANCY WILL NOT BE RESPONSIBLE FOR ANY DISCREPANCY OR INCONSISTENCY WILL NOT BE ENTERTAINED BY RAZEEN ENGINEERING CONSULTANCY AND ALL ASSOCIATED ENGINEERS.
6. ENGINEERING CONSULTANCY SHALL BE SOLE RESPONSIBILITY OF THE WORKS CONTRACTOR.

LEGENDS :

KEY PLAN :

CLIENT :
MAJAN DEVELOPMENT
COMPANY S.A.O.C.

CONSULTANT :
RAZEEN ENGINEERING CONSULTANCY SPC
 Jازة الهندسة والبناء
 Architects and Engineers

PROJECT CODE : 22501

PROJECT NAME : PROPOSED COMMERCIAL & RESIDENTIAL BUILDING ON PLOT NO.1046 AL MAWALEH, AL SEEB

DRAWING TITLE : PENTHOUSE PLAN COLOUR CODE

DESIGNED : H.O. **DRAWN :** T.S. **CHECKED :** H.R. **AUTHORISED :** P.A.

DATE : AUG. 2025 **DATE :** AUG. 2025 **DATE :** AUG. 2025 **DATE :** AUG. 2025

SCALE : AS 1:200 **DRAWING NUMBER :** 22501-REC-A-3 **REV. :** 0

1 PENTHOUSE FLOOR PLAN

SCALE AREA - 4465.00 M²

1:200